

b. Women's Hostel II -Elevation



ELEVATION

scale:1:100

NOTES:

1. ALL DIMENSIONS ARE IN CENTI METRES AND LEVELS IN METRES UNLESS OTHERWISE SPECIFIED
2. ALL DIMENSIONS SHALL BE CHECKED AND VERIFIED AT SITE
3. WRITTEN DIMENSION SHALL BE CHECKED
NO DIMENSION TO BE SCALED FROM THE DRAWINGS
4. ALL DRAWINGS ARE INTER-RELATED AND SHALL BE READ IN CONJUNCTION WITH OTHER DRAWINGS
5. ANY DISCREPANCY FOUND IN THE DRAWING IS TO CLARIFIED WITH THE ARCHITECT OR THEIR REPRESENTATIVE AT THE SITE BEFORE COMMENCEMENT OF THE WORK OR RELATED ITEMS OF WORK

NO	REVISION	DATE	DRN

SKETCH DESIGN

ELEVATION

DATE

SHEET NO.

SCALE

NO.

ALL DIMENSIONS ARE IN CM'S

DATE

CLIENT

BASELIOS MAR MARTHOMA PAULOSE RECORD

PROPOSED LADIES HOSTEL FOR BASELIUS COLLEGE

CHECKED


ARCHITECTS

SHOBHA THOMAS
 IMPRESSIONS
 ARCHITECTS
 KOTTAYAM
 TEL : 9846147474
 E-MAIL : shobha_thomas@rediffmail.com

AREA - 470.98 sqm
 - 5087.52 sq ft



c. Women's Hostel II - Ground Floor Plan

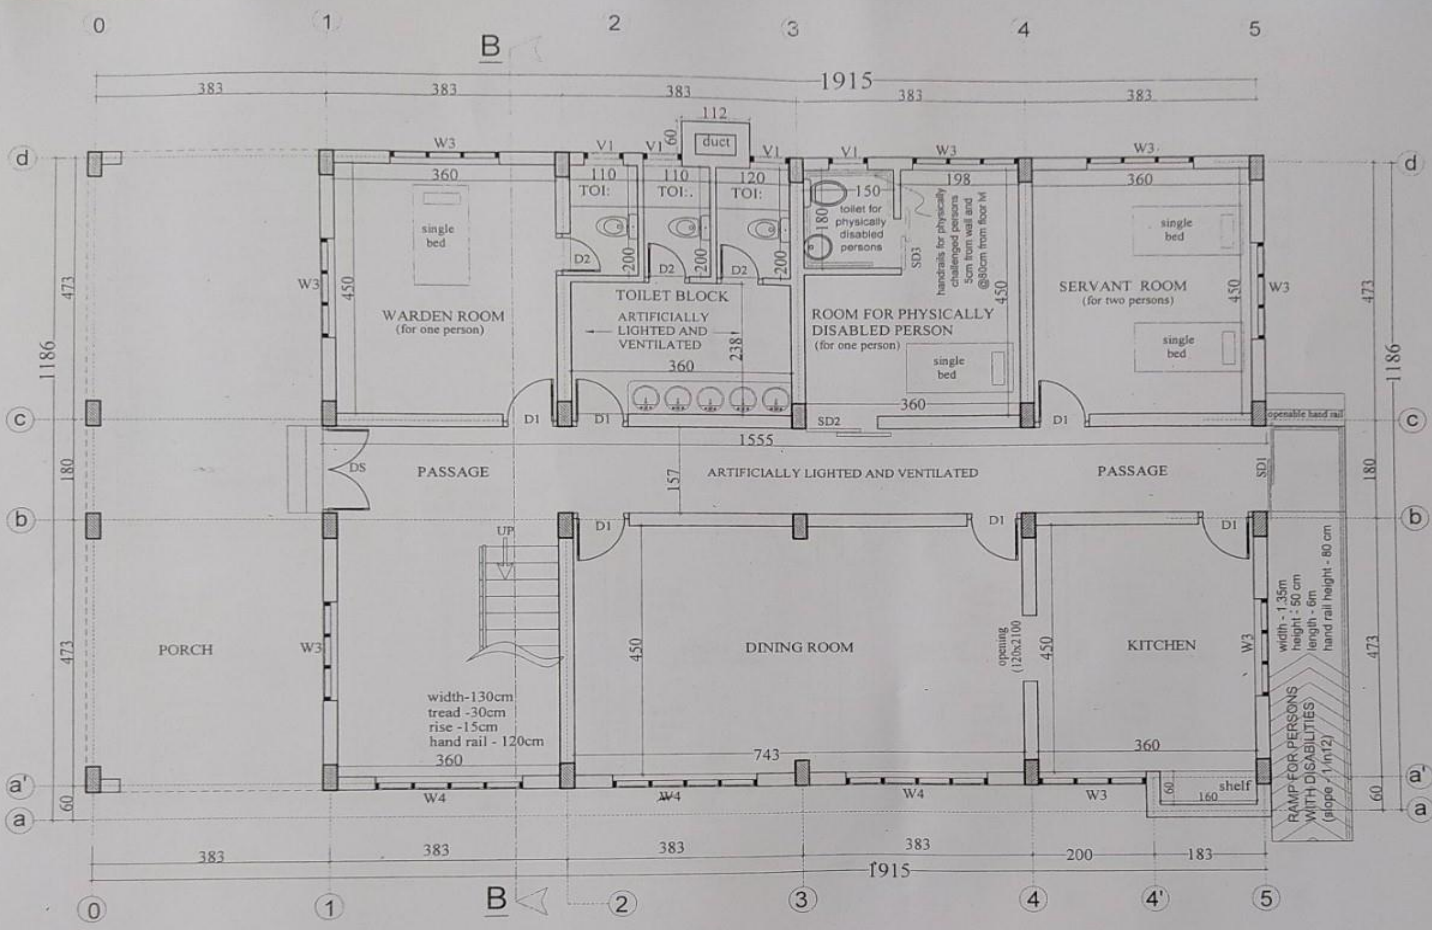

GROUND FLOOR PLAN scale- 1:100 NO

- NOTES
1. ALL DIMENSIONS ARE IN CENTI METRES AND LEVELS IN METRES UNLESS OTHERWISE SPECIFIED.
 2. ALL DIMENSIONS SHALL BE CHECKED AND VERIFIED AT SITE.
 3. WRITTEN DIMENSION SHALL BE CHECKED. NO DIMENSION TO BE SCALED FROM THE DRAWING.
 4. ALL DRAWINGS ARE INTER-RELATED AND SHALL BE READ IN CONJUNCTION WITH OTHER DRAWINGS.
 5. ANY DISCREPANCY FOUND IN THE DRAWING IS TO CLARIFIED WITH THE ARCHITECT OR THE REPRESENTATIVE AT THE SITE BEFORE COMMENCEMENT OF THE WORK OR RELATED ITEMS OF WORK.

REV. NO.	DATE	DRN.

TITLE	
SKETCH DESIGN	
SHEET NO.	
FLOOR PLAN	
SCALE	DATE
1:100	
ALL DIMENSIONS IN METRES	


CLIENT	BASELIUS MAR MARTHOMA PAULOSE SECOND
PROJECT	PROPOSED LADIES HOSTEL FOR BASELIUS COLLEGE
DRAWN	
CHECKED	



AREA: 224.58 sqm
2416.48 sq ft



c. Women's Hostel II-First Floor Plan

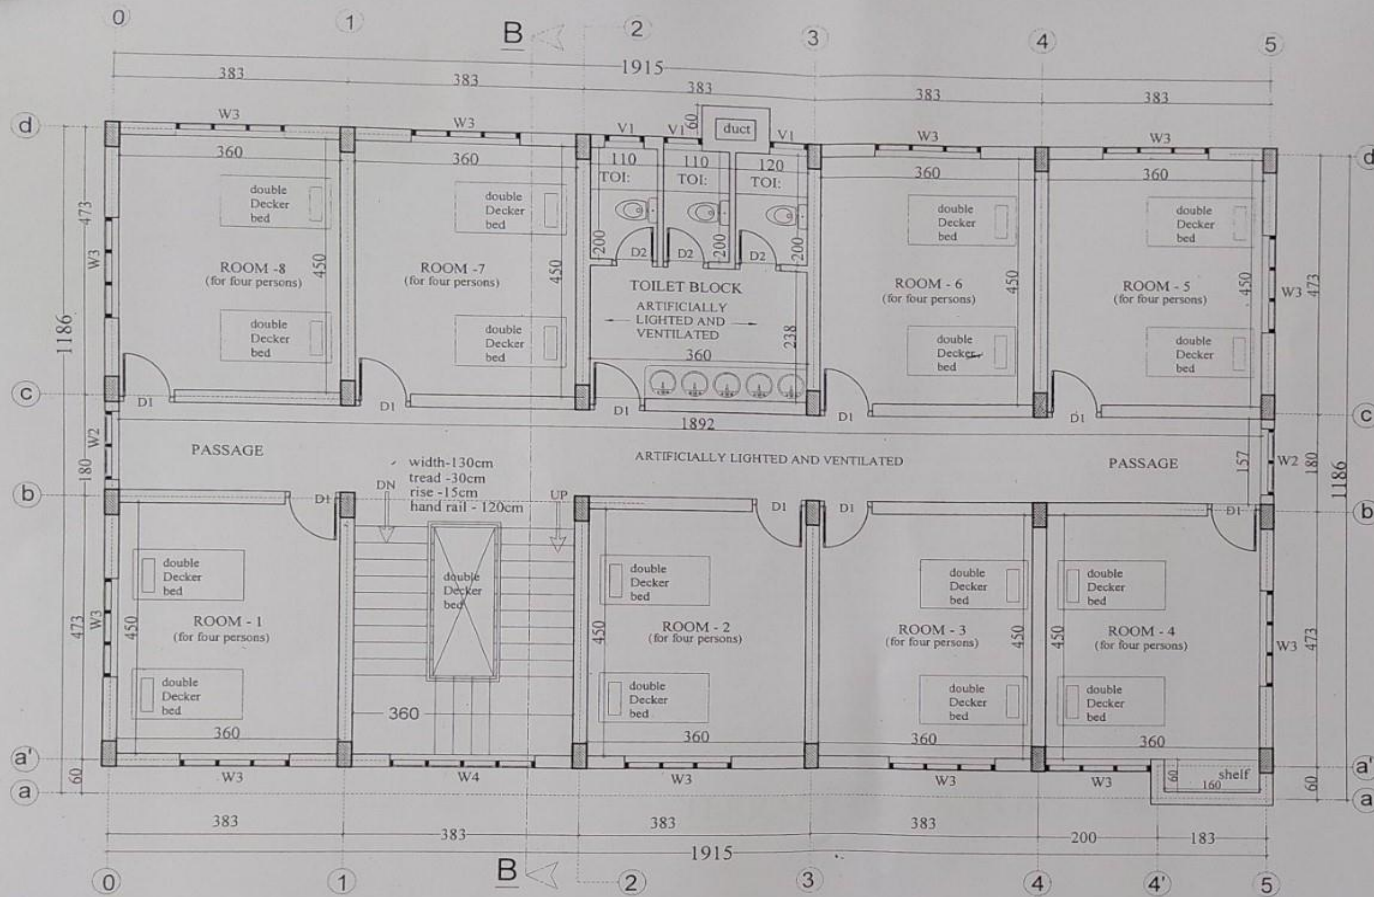

FIRST FLOOR PLAN scale- 1:100 N

NOTES:

1. ALL DIMENSIONS ARE IN CENTI METRES AND LEVELS IN METRES UNLESS OTHERWISE SPECIFIED.
2. ALL DIMENSIONS SHALL BE CHECKED AND VERIFIED AT SITE.
3. WRITTEN DIMENSION SHALL BE CHECKED AND NO DIMENSION TO BE SCALED FROM THE DRAWING.
4. DRAWINGS ARE INTER-RELATED AND SHALL BE READ IN CONJUNCTION WITH OTHER DRAWINGS.
5. ANY DISCREPANCY FOUND IN THE DRAWING TO BE CLARIFIED WITH THE ARCHITECT OR THEIR REPRESENTATIVE AT THE SITE BEFORE COMMENCEMENT OF THE WORK OR RELATED WORKS.

NO.	REVISION	DATE	BY

TITLE: SKETCH DESIGN

SHEET TITLE: FLOOR PLAN

SCALE: 1:100

DATE: / /

ALL DIMENSIONS ARE IN CM.

CLIENT: BABELIOUS MAR MATHROMA PAULOSE SECOND


PROJECT: PROPOSED LADIES HOSTEL FOR BABELIOUS COLLEGE

DESIGNER: SHOBAK THOMAS

ARCHITECTS: SHOBAK THOMAS IMPRESSIONS ARCHITECTS KOTTAYAM
 PROJECT NO: 221/64
 AREA: 221.64 sqm
 2384 sq ft



c.Women's Hostel II-Terrace Floor Plan

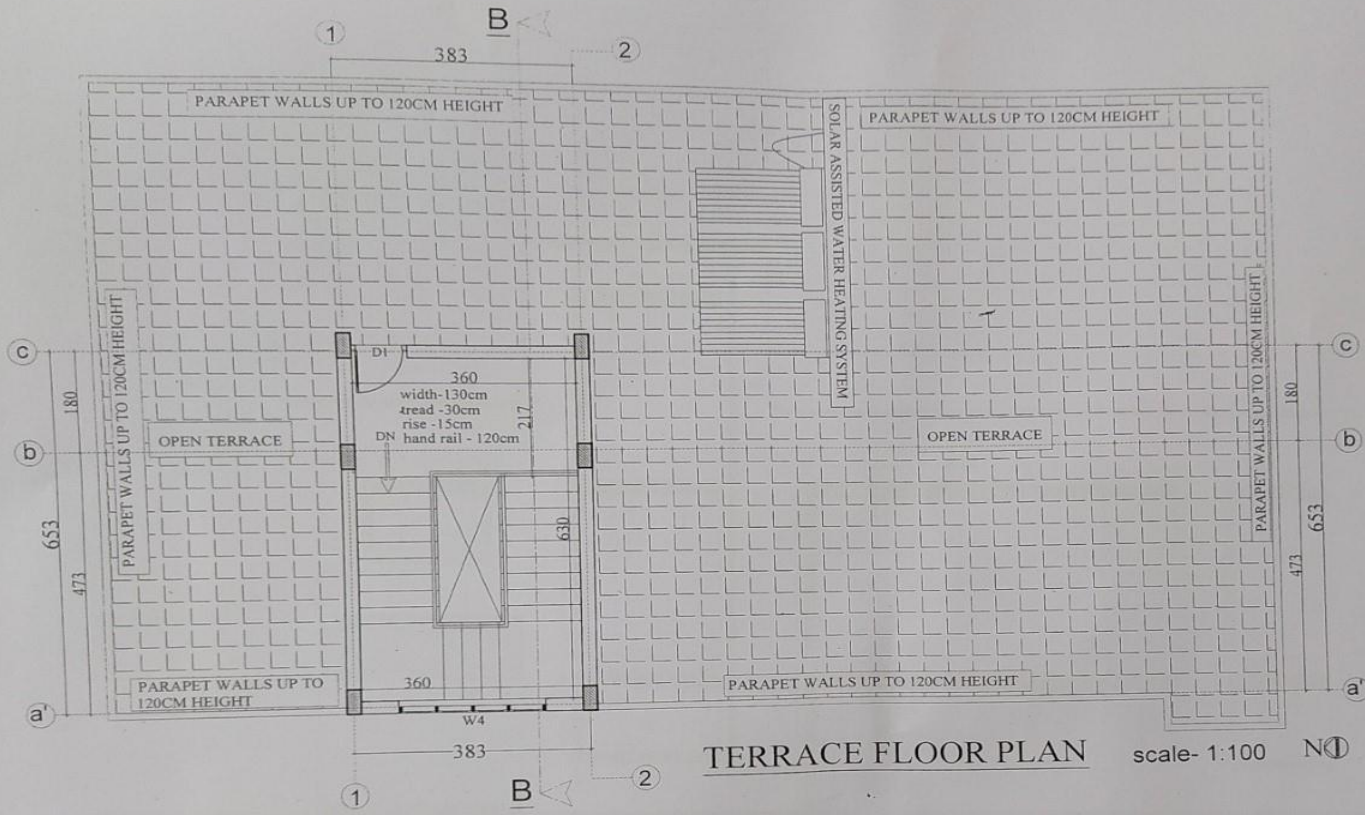

- NOTES
1. ALL DIMENSIONS ARE IN CENTI METRES AND LEVELS IN METRES UNLESS OTHERWISE SPECIFIED
 2. ALL DIMENSIONS SHALL BE CHECKED AND VERIFIED AT SITE.
 3. WRITTEN DIMENSION SHALL BE CHECKED NO DIMENSION TO BE SCALED FROM THE DRAWING
 4. ALL DRAWINGS ARE INTER-RELATED AND SHALL BE READ IN CONJUNCTION WITH OTHER DRAWINGS
 5. ANY DISCREPANCY FOUND IN THE DRAWING IS TO CLARIFIED WITH THE ARCHITECT OR THE REPRESENTATIVE AS THE SITE WORK COMMENCEMENT OF THE WORK FOR RELATED ITEMS OF WORK

NO	REVISION	DATE	BY


FILE	SKETCH DESIGN
SHEET NO	FLOOR PLAN
SCALE	1:100
DATE	
ALL DIMENSIONS ARE IN CM	

CLIENT	BASELIOS MAR MARTHOA PAULOSE SECOND
PROJECT	PROPOSED LADIES HOSTEL FOR BASELI'S COLLEGE
DRAWN	
CHECKED	

ARCHITECTS
SHRIMAN THOMAS
SUPRE SUDHA
PRAVIN LAKSHANA BLDGS II
KOTTAYAM
TEL: 0431-563478 444731853
E-MAIL: srinivasan@rediffmail.com

PROJECTS: GRABESHO AREA
AREA- 24.74 sqm
268.20 sq ft

c. Women's Hostel II-Height

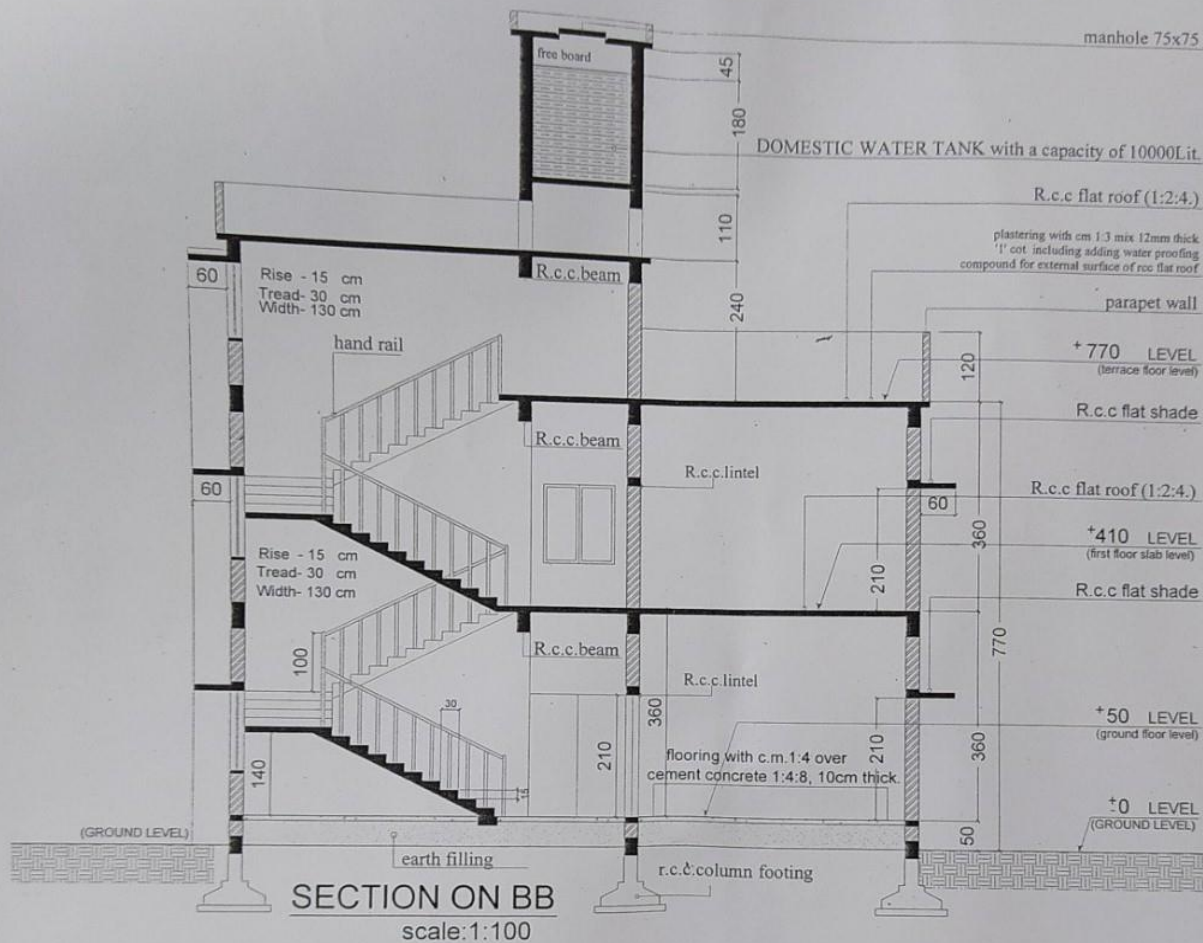

- NOTES
1. ALL DIMENSIONS ARE IN CENTI METRES AND LEVELS IN METRES UNLESS OTHERWISE SPECIFIED.
 2. ALL DIMENSIONS SHALL BE CHECKED AND VERIFIED AT SITE.
 3. WRITTEN DIMENSION SHALL BE CHECKED AND NO DIMENSION TO BE SCALED FROM THE DRAWING.
 4. ALL DRAWINGS ARE INTER-RELATED AND SHALL BE READ IN CONJUNCTION WITH OTHER DRAWINGS.
 5. ANY DISCREPANCY FOUND IN THE DRAWINGS IS TO CLARIFIED WITH THE ARCHITECT OR THEIR REPRESENTATIVE AT THE SITE BEFORE COMMENCEMENT OF THE WORK OR RELATED TESTS OF WORK.

NO	REVISION	DATE	BY

SKETCH DESIGN

SECTION

SCALE: 1:100

ALL DIMENSIONS ARE IN CM

CLIENT: BASELIUS MAR MARTHOMA PAULOSE SECOND

PROJECT: PROPOSED LADIES HOSTEL FOR BASELIUS COLLEGE


ARCHITECTS:
SHOBAK THOMAS
IMPRESSIONS
KOTTAYAM
KOTTAYAM - 686 011
TEL: 0481-560478 844-0111
E-mail: shobakthomas@gmail.com



AREA: 470.98 sqm
- 5087.52 sq ft



GPS Map Camera

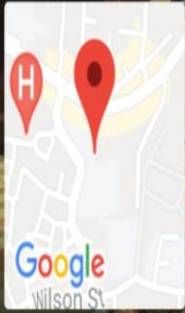


Kottayam, Kerala, India

Baselius College, Kottayam ,Eerayil Kadavu, Kottayam, Kerala 686004, India


Lat 9.587782°

Long 76.529347°

04/02/22 04:31 PM

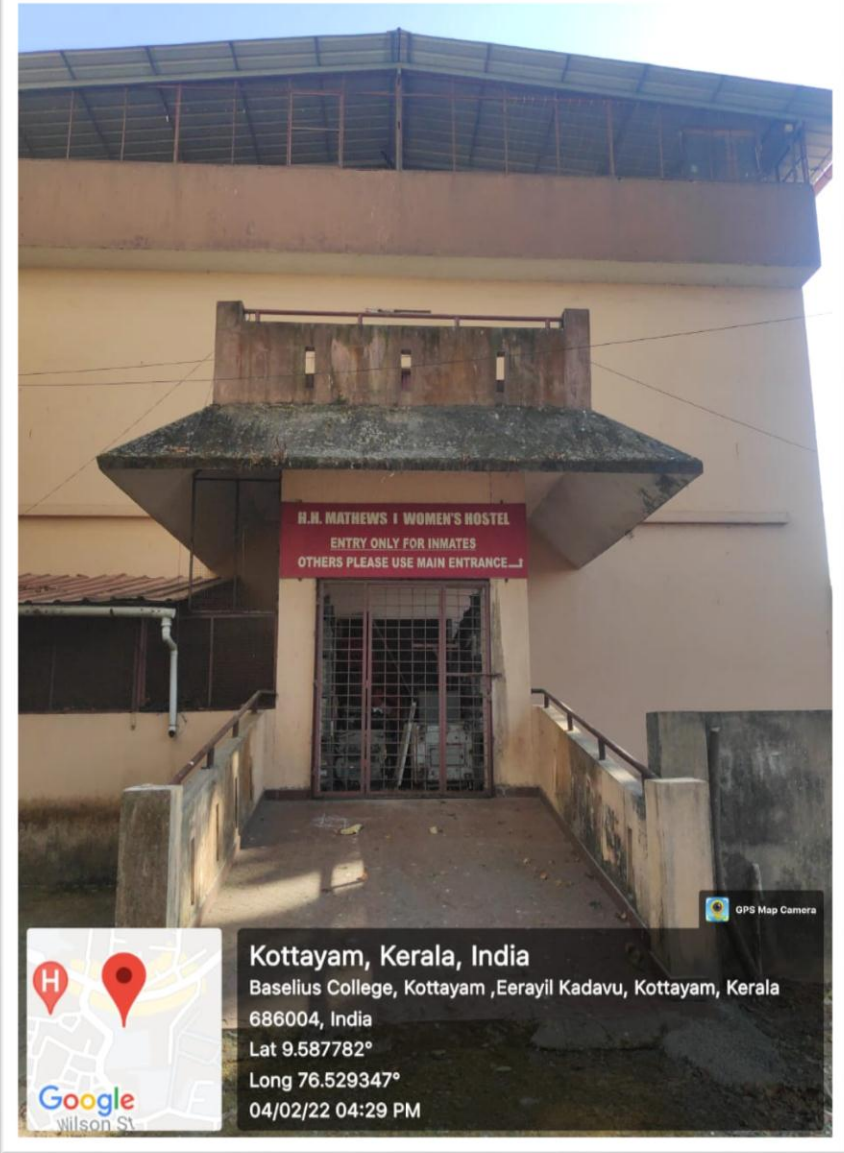

GPS Map Camera

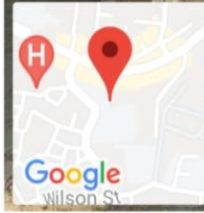

Kottayam, Kerala, India

Baselius College, Kottayam ,Eerayil Kadavu, Kottayam, Kerala 686004, India

Lat 9.587782°

Long 76.529347°

04/02/22 04:29 PM