


# a. Golden Jubilee Building- Cellar Floor Plan

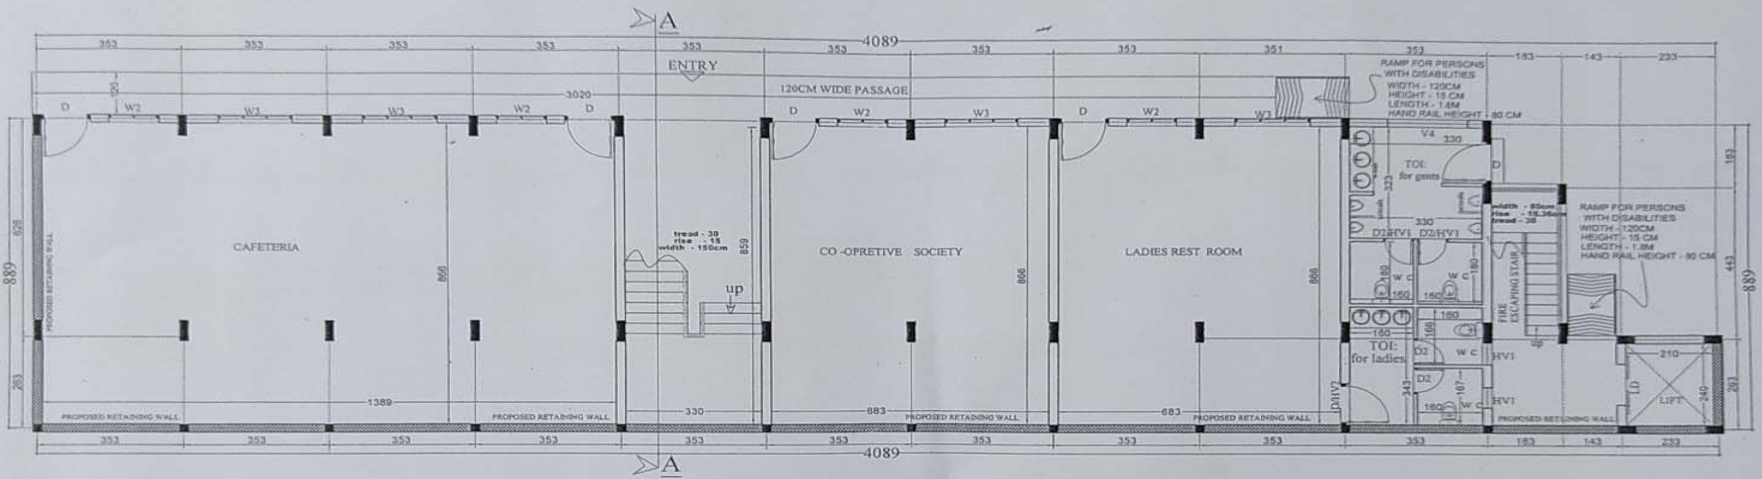

**CELLAR FLOOR PLAN**



- NOTES
- 1 ALL DIMENSIONS ARE IN CENTI METRES AND LEVELS IN METRES UNLESS OTHERWISE SPECIFIED
  - 2 ALL DIMENSIONS SHALL BE CHECKED AND VERIFIED AT SITE
  - 3 WRITTEN DIMENSION SHALL BE CHECKED NO DIMENSION TO BE SCALED FROM THE DRAWING
  - 4 ALL DRAWINGS ARE INTER-RELATED AND SHALL BE READ IN CORRELATION WITH OTHER DRAWINGS
  - 5 ANY DISCREPANCY FOUND IN THE DRAWING IS TO BE CLARIFIED WITH THE ARCHITECT OR THEIR REPRESENTATIVE AT THE SITE BEFORE THE COMMENCEMENT OF THE WORK OR AS PER TERMS OF REFERENCE


SKETCH DESIGN

FLOOR PLAN

BABELIOUS MAR MARTHOMA PAROSE SECOND

PROPOSED GOLDEN JUBILEE AMENITY CENTRE FOR BASSILA COLLEGE

# a. Golden Jubilee Building- Rear Elevation

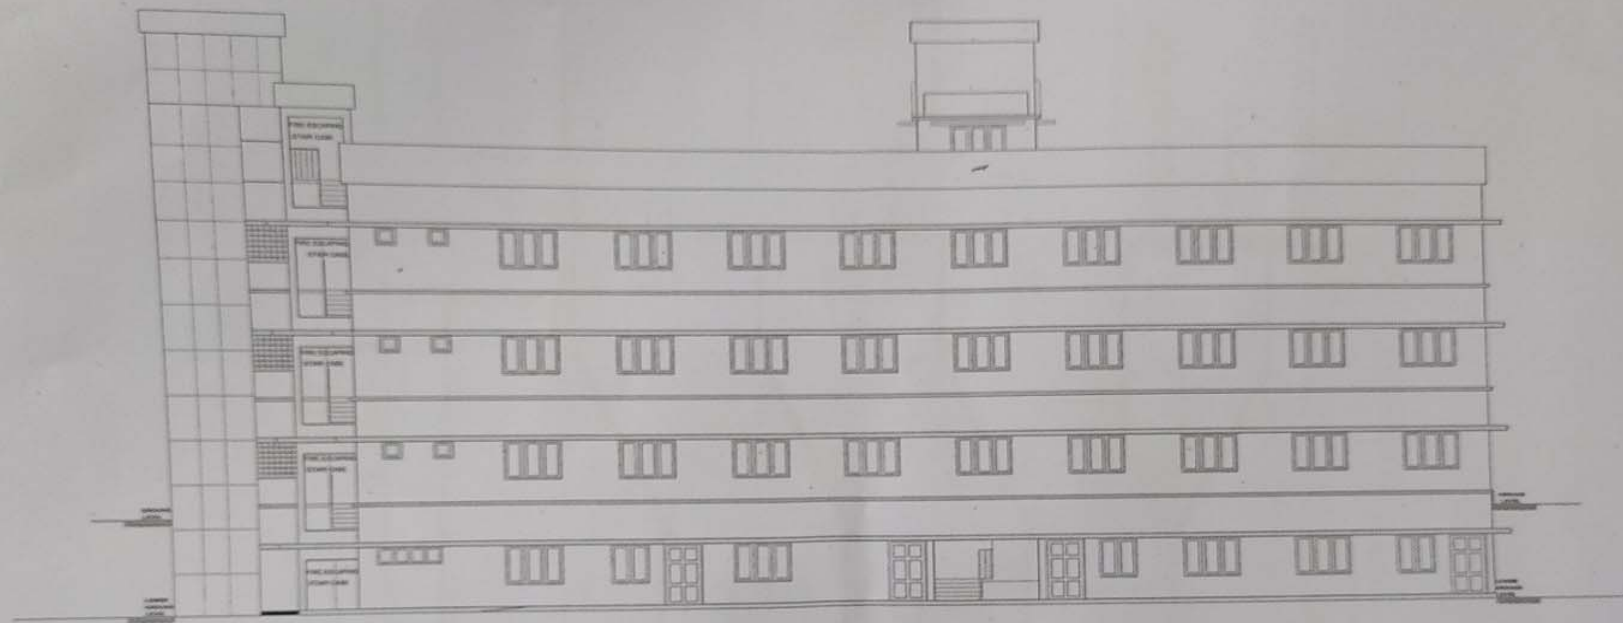

REAR ELEVATION



- NOTES
1. ALL DIMENSIONS ARE IN METERS AND LEVELS IN METERS UNLESS OTHERWISE SPECIFIED
  2. ALL DIMENSIONS SHALL BE CHECKED AND VERIFIED AT SITE
  3. SANITATION CHARGES SHALL BE CHECKED AND DETERMINED TO BE OBTAINED FROM THE DRAWING
  4. ALL SANITATION AND WATER INSTALLED AND SHALL BE READ IN CONJUNCTION WITH OTHER DRAWINGS
  5. ANY DISCREPANCY SHALL BE THE PROPERTY OF THE CLIENT AND THE ARCHITECT SHALL BE RESPONSIBLE FOR THE SAME UPON COMPLETION OF THE WORK UPON RELATED ITEMS OF WORK

| NO | REVISIONS | DATE | BY |
|----|-----------|------|----|
|    |           |      |    |
|    |           |      |    |
|    |           |      |    |
|    |           |      |    |
|    |           |      |    |

**SKETCH DESIGN**

**ELEVATION**

NO DIMENSIONS ARE TO THIS

CLIENT: **SARELIOR VAR MATHOMA PAULOS BERCIO**

PROJECT: **PROPOSED GOLDEN JUBILEE LIBRARY CENTRE FOR SARELIES COLLEGE**


ARCHITECT: **SHOBAK THOMAS ARCHITECTS**  
 IMPRESSIONS KOTTAYAM  
 1/10, N. C. ROAD, KOTTAYAM

DATE: \_\_\_\_\_

DRAWN BY: \_\_\_\_\_ CHECKED BY: \_\_\_\_\_

AREA: 1687 SQ METERS

# a. Golden Jubilee Building- Front Elevation

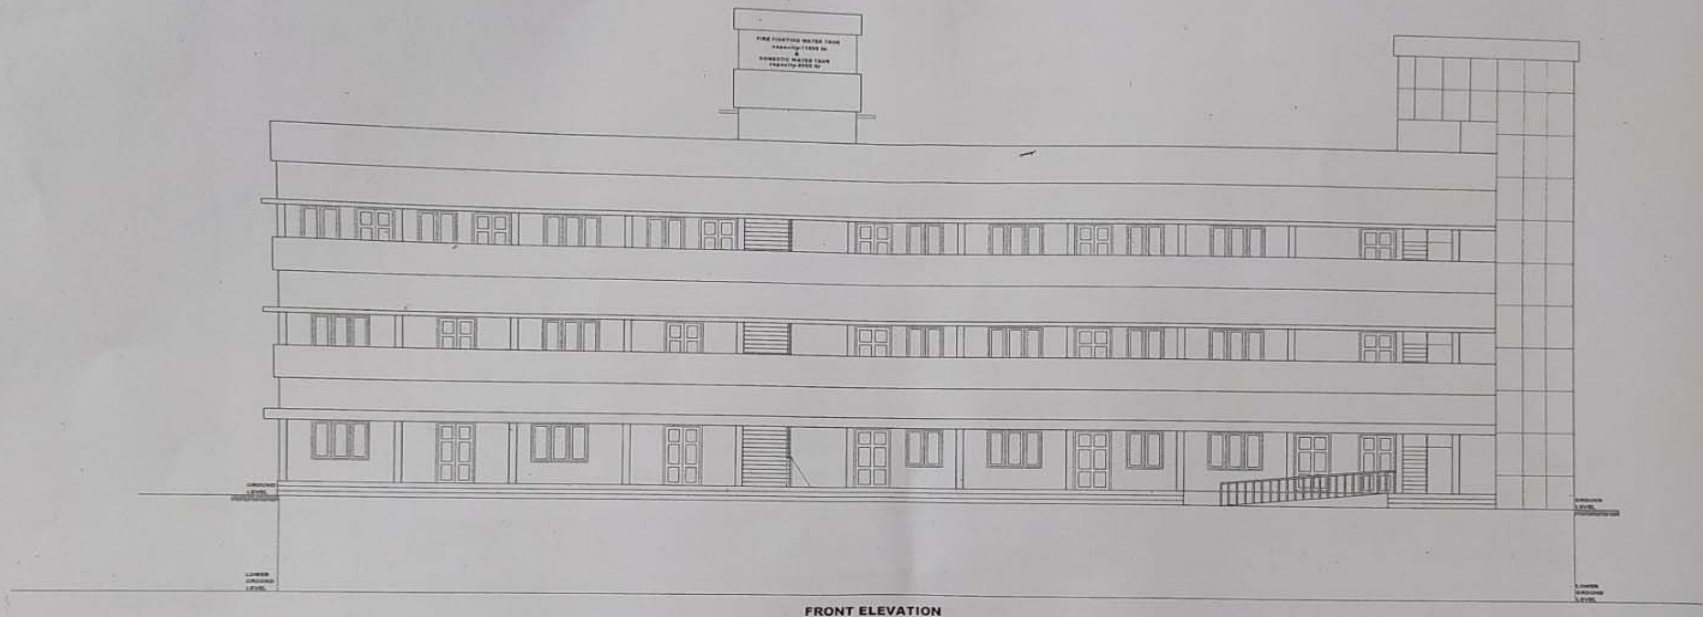

**NOTES:**


1. ALL DIMENSIONS ARE IN CENTI METRES AND LEVELS IN METRES UNLESS OTHERWISE SPECIFIED
2. ALL DIMENSIONS SHALL BE CHECKED AND VERIFIED AT SITE.
3. WRITTEN DIMENSION SHALL BE CHECKED NO DIMENSION TO BE SCALED FROM THE DRAWING.
4. ALL DRAWINGS ARE INTER-RELATED AND SHALL BE READ IN CONJUNCTION WITH OTHER DRAWINGS.
5. ANY DISCREPANCY FOUND IN THE DRAWINGS IS TO CLARIFIED WITH THE ARCHITECT OR THEIR REPRESENTATIVE AT THE SITE BEFORE COMMENCEMENT OF THE WORK OR RELATED ITEMS OF WORK.

| NO. | REVISION | DATE | BY |
|-----|----------|------|----|
|     |          |      |    |
|     |          |      |    |
|  |  |
|--|--|
| <p>SKETCH DESIGN</p> <p>SHEET NO. 1</p> <p>ELEVATION</p> <p>SCALE: 1:10</p> <p>DATE: _____</p> <p>ALL DIMEN. IN CM</p> | <p>CLIENT: BABELIUS MAR MARTHOA PAULOSE SECOND</p> <p>PROJECT: PROPOSED GOLDEN JUBILEE AMENITY CENTRE H.W. BASELIUS COLLEGE</p> <p>DATE: _____</p> <p>CHECKED: _____</p> |
|--|--|

|  |
|--|
| <p>ARCHITECTS: SHOBAK THOMAS ARCHITECTS</p> <p>IMPRESSIONS KOTTAYAM</p> <p>PROJECT NO: _____</p> <p>AREA: 1457.19 sqm</p> <p>15878 sq ft</p> |
|--|

# b. Golden Jubilee Building- Ground Floor

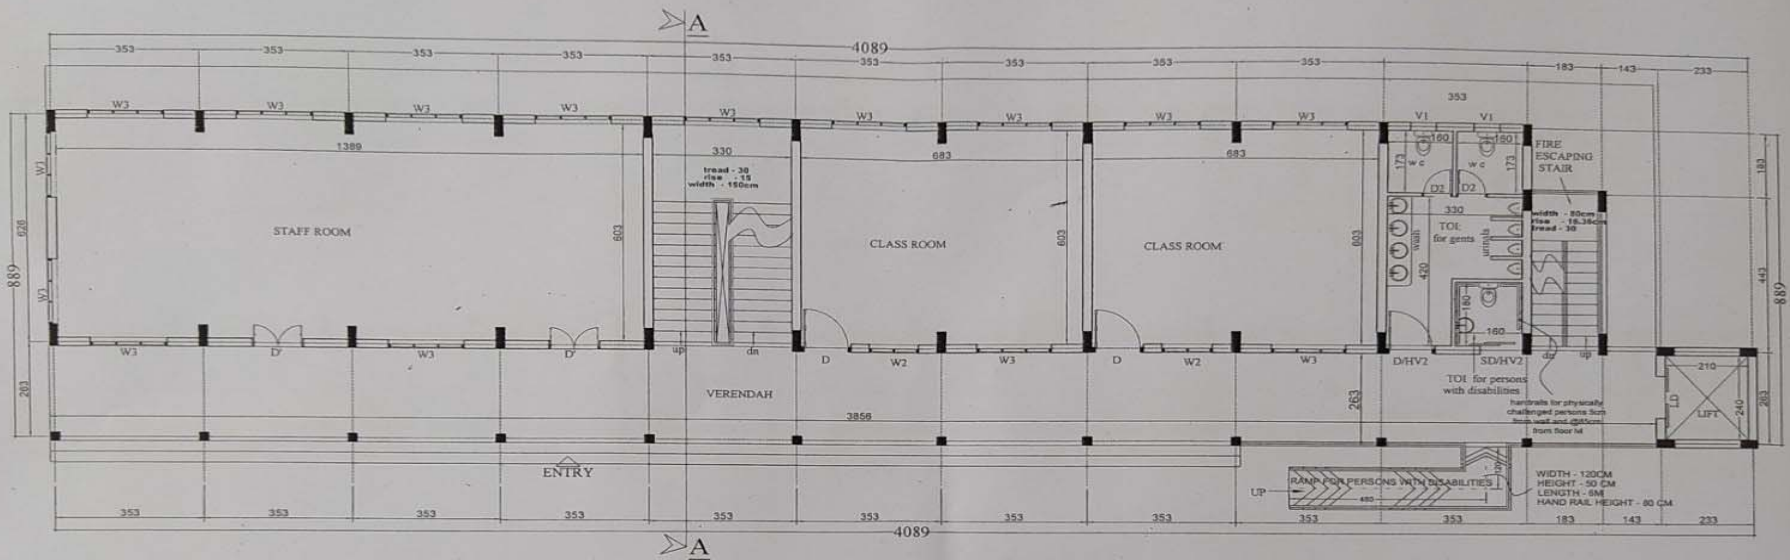

GROUND FLOOR PLAN



NOTES

1. ALL DIMENSIONS ARE IN CENTI METRES AND LEVELS IN METRES UNLESS OTHERWISE SPECIFIED
2. ALL DIMENSIONS SHALL BE CHECKED AND VERIFIED AT SITE
3. WRITTEN DIMENSION SHALL BE CHECKED AND DIMENSIONS TO BE SCALED FROM THE DRAWING
4. ALL DRAWINGS ARE INTER-RELATED AND SHALL BE READ IN CONJUNCTION WITH OTHER DRAWINGS
5. ANY DISCREPANCY FOUND IN THE DRAWING IS TO CLARIFIED WITH THE ARCHITECT OR THEIR REPRESENTATIVE AT THE SITE BEFORE COMMENCEMENT OF THE WORK OR RELATED TRADES OF WORK

| NO | KEY SYMBOL | DATE | BY |
|----|------------|------|----|
|    |            |      |    |
|    |            |      |    |
|    |            |      |    |

FILE: SKETCH DESIGN

SHEET TITLE: FLOOR PLAN

SCALE: 1:10


ALL DIMENSIONS ARE IN CM

CLIENT: BASELIOS MAR MATHOMA PAULOSE SECOND  
PROJECT: PROPOSED GOLDEN JUBILEE AMENITY CENTRE FOR BASELIUS COLLEGE

ARCHITECT: SHOBAK THOMAS  
IMPRESSIONS  
PADMADEVARA BLDGS. BAKER, JA  
KOTTAYAM - 01  
TEL: 0481-560416, 8447017813  
E-mail: shobakthomas@shobakthomas.com

PROJECT NO: 04/2015/01  
AREA: 341.92 SQM

# a. Golden Jubilee Building- First Floor Plan

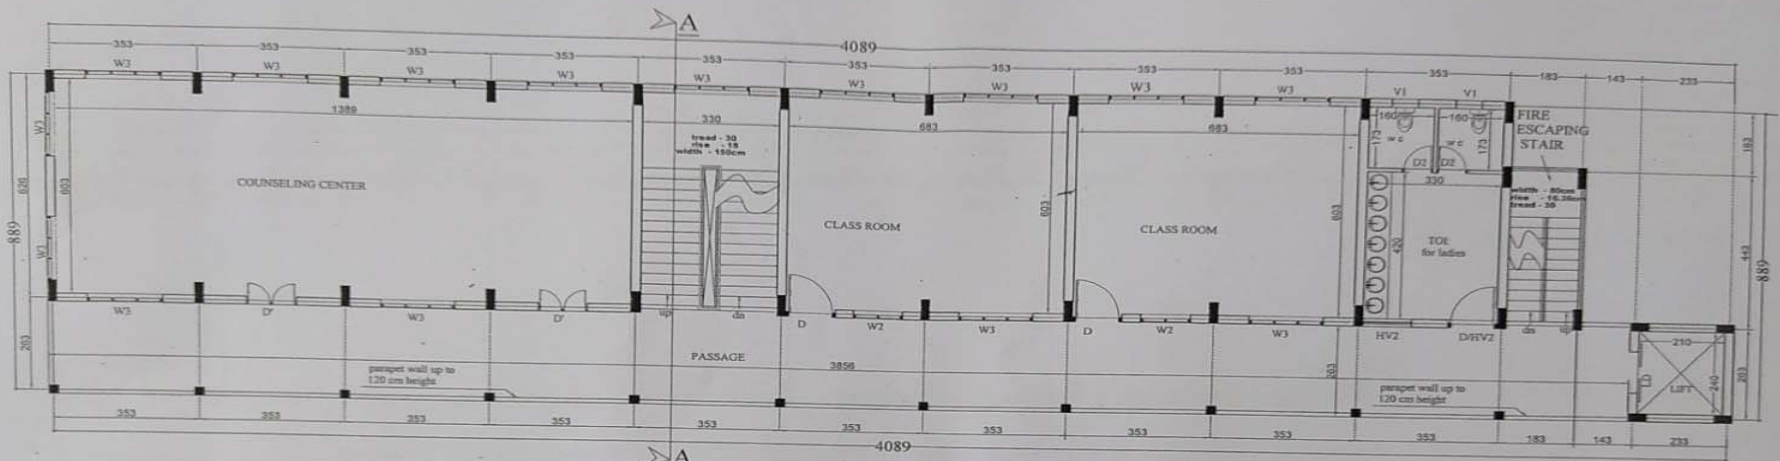

FIRST FLOOR PLAN

- NOTES
1. ALL DIMENSIONS ARE IN CENTIMETRES AND LEVELS IN METRES UNLESS OTHERWISE SPECIFIED.
  2. ALL DIMENSIONS SHALL BE CHECKED AND VERIFIED AT SITE.
  3. WRITTEN DIMENSIONS SHALL BE CHECKED. NO DIMENSION TO BE SCALED FROM THE DRAWING.
  4. ALL DRAWINGS ARE INTER-RELATED AND SHALL BE READ IN CONJUNCTION WITH OTHER DRAWINGS.
  5. ANY DISCREPANCY FOUND IN THE DRAWING IS TO BE CLARIFIED WITH THE ARCHITECT OF THEIR RESPECTIVE STAGE AT THE SITE BEFORE COMMENCEMENT OF THE WORK OR RELATED ITEMS OF WORK.

|     |            |             |
|-----|------------|-------------|
| NO. | DATE       | DESCRIPTION |
| 1   | 10/10/2020 | PREPARED    |
| 2   | 10/10/2020 | CHECKED     |
| 3   | 10/10/2020 | APPROVED    |


|           |   |
|-----------|---|
| DATE      | 10/10/2020  |
| SCALE     | AS SHOWN  |
| PROJECT   | PROPOSED COLLEGE LIBRARY AMENITY CENTRE FOR BASELUS COLLEGE |
| CLIENT    | BASELUS'S KAR MATHOMIA PABOSE SECOND                        |
| ARCHITECT | SHOBAK THOMAS ARCHITECTS IMPRESSIONS KOTTAYAM               |
| AREA      | 141.92 SQM  |



PROJECT NO. 10/10/2020  
 AREA: 141.92 SQM  
 10/10/2020



# b. Golden Jubilee Building- Second Floor Plan

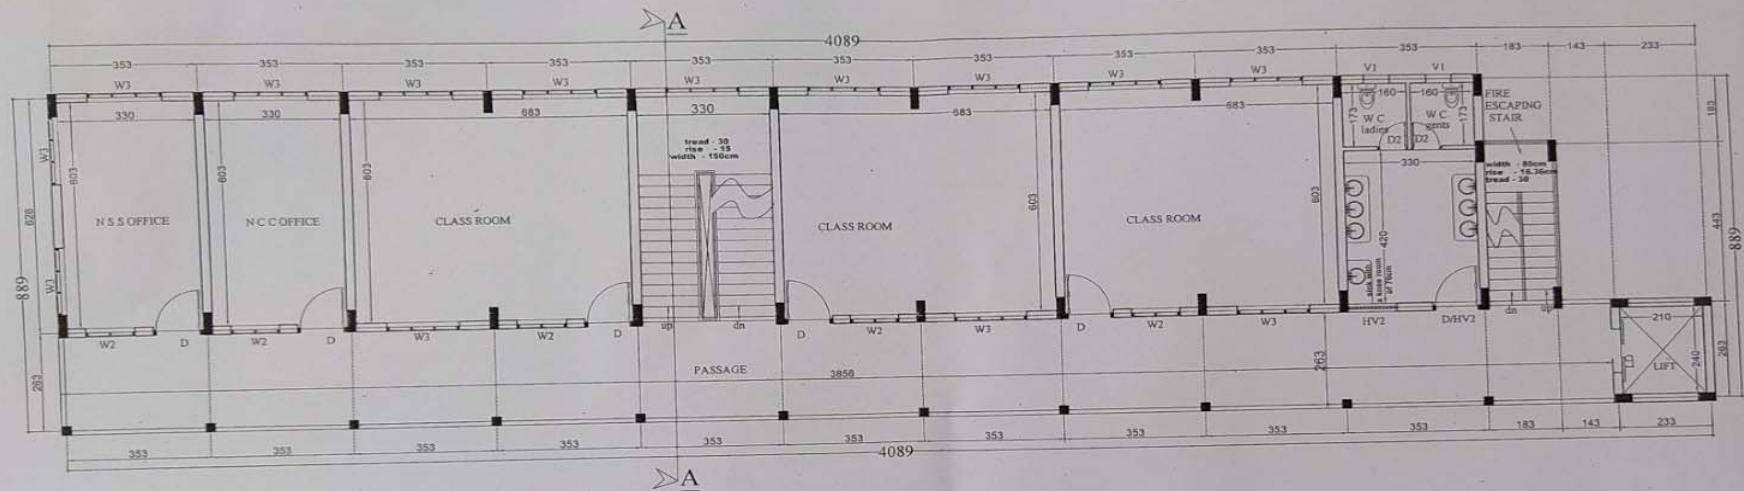

**SECOND FLOOR PLAN**



- NOTES
1. ALL DIMENSIONS ARE IN CENTI METRES AND LEVELS IN METRES UNLESS OTHERWISE SPECIFIED
  2. ALL DIMENSIONS SHALL BE CHECKED AND VERIFIED AT SITE.
  3. WRITTEN DIMENSION SHALL BE CHECKED. NO DIMENSION TO BE SCALED FROM THE DRAWING.
  4. ALL DRAWINGS ARE INTER-RELATED AND SHALL BE READ IN CONJUNCTION WITH OTHER DRAWINGS.
  5. ANY DISCREPANCY FOUND IN THE DRAWING IS TO CLARIFIED WITH THE ARCHITECT OR THEIR REPRESENTATIVE AT THE SITE BEFORE COMMENCEMENT OF THE WORK OR RELATED TASKS OF WORK.


| NO. | REV. | DATE | BY |
|-----|------|------|----|
|     |      |      |    |
|     |      |      |    |
|     |      |      |    |

TITLE: **SKETCH DESIGN**  
 SHEET NO: **FLOOR PLAN**

CLIENT: **BASELIOS MAR MARTHOMA PAULOSE SECOND**  
 PROJECT: **PROPOSED GOLDEN JUBILEE AMENITY CENTRE FOR BASELIOS COLLEGE**

ARCHITECTS:  
**SHOBAK THOMAS**  
 IMPRESSIONS  
 KOTTAYAM  
 AREA: 341.82 SQM  
 3679.08 SQ FT

# a. Golden Jubilee Building- Terrace Floor

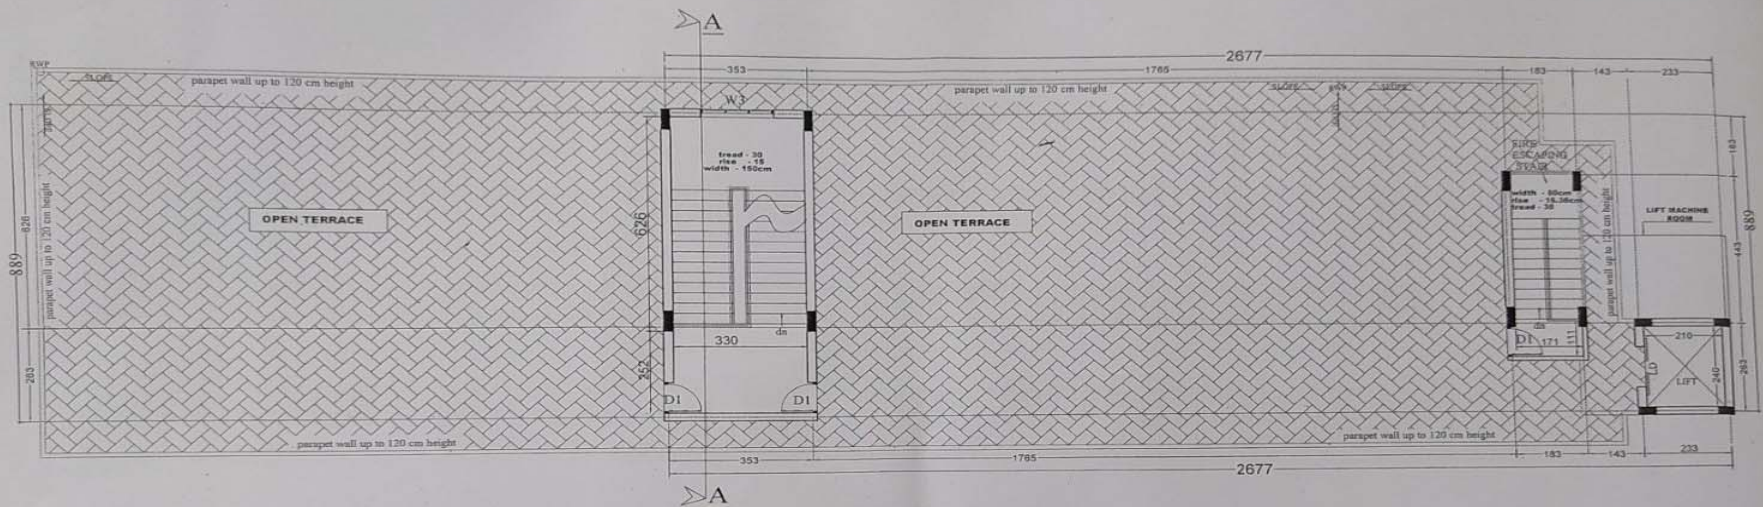


TERRACE FLOOR



| NOTE  |          |      |     | SKETCH DESIGN        |  | CLIENT                               |  | PROJECT  |              |
|---|----------|------|-----|----------------------|--|--------------------------------------|--|--|--------------|
| 1. ALL DIMENSIONS ARE IN CENTI METRES AND LEVELS IN METRES UNLESS OTHERWISE SPECIFIED   |          |      |     | FLOOR PLAN           |  | BARELOUS MAR MARTHOMA PAULOSE SECOND |  | PROPOSED GOLDEN JUBILEE AMENITY CENTRE FOR BASEL'S COLLEGE |              |
| 2. ALL DIMENSIONS SHALL BE CHECKED AND VERIFIED AT SITE   |          |      |     | DATE                 |  | DATE                                 |  | AREA: 47.06 sqm  | 506.37 sq.ft |
| 3. WRITTEN DIMENSION SHALL BE CHECKED. NO DIMENSION TO BE SCALED FROM THE DRAWING   |          |      |     |                      |  |                                      |  |  |              |
| 4. ALL DRAWINGS ARE INTER-RELATED AND SHALL BE READ IN CONJUNCTION WITH OTHER DRAWINGS  |          |      |     |                      |  |                                      |  |  |              |
| 5. ANY DISCREPANCY FOUND IN THE DRAWINGS IS TO CLARIFIED WITH THE ARCHITECT OR THE REPRESENTATIVE AT THE SITE BEFORE COMMENCEMENT OF THE WORK OR RELATED ITEMS OF WORK. |          |      |     |                      |  |                                      |  |  |              |
| NO  | REVISION | DATE | DRN | DIMENSIONS ARE IN CM |  | CHECKED                              |  |  |              |

# a. Golden Jubilee Building- Average Height

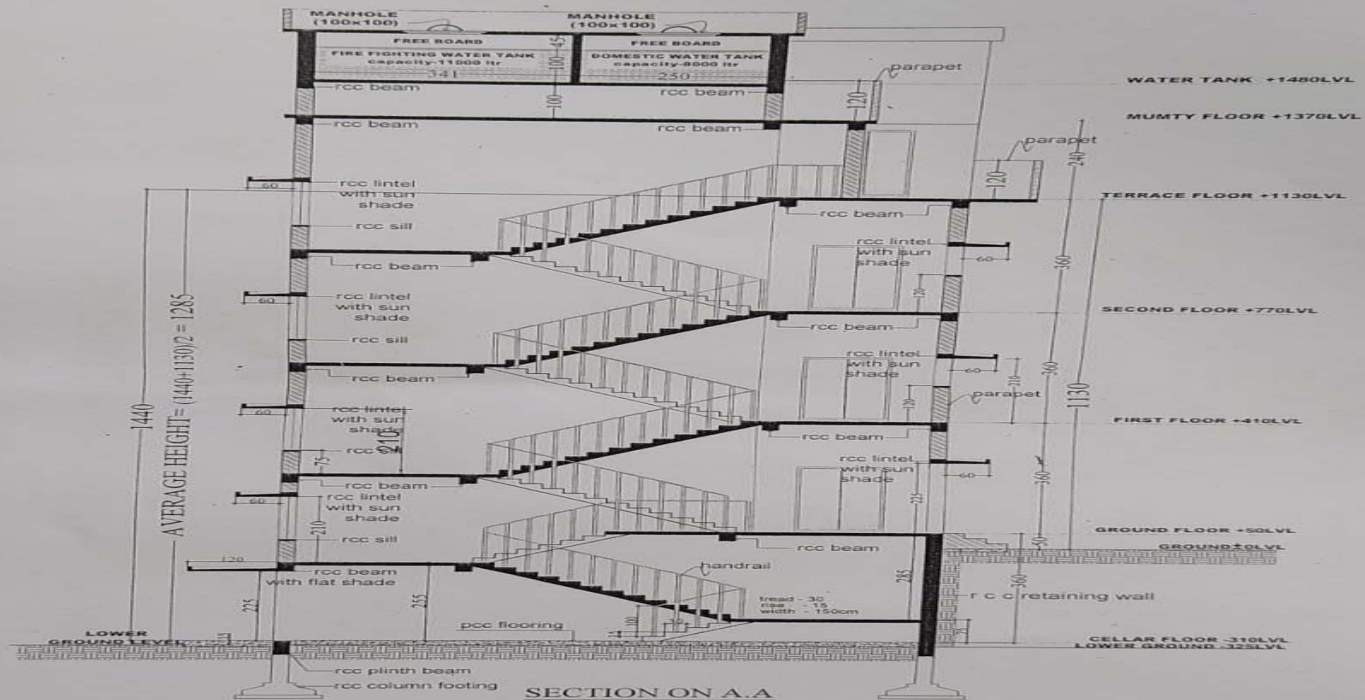

| NO. | REVISION | DATE |
|-----|----------|------|
|     |          |      |
|     |          |      |
|     |          |      |


SKETCH DESIGN  
SECTION

ARCHITECT: THOBAK THO ARCHITECTS  
PROJECT: GOLDEN JUBILEE BUILDING



# Infrastructural Development-Strategic Plan Implementation



## View Before the Project

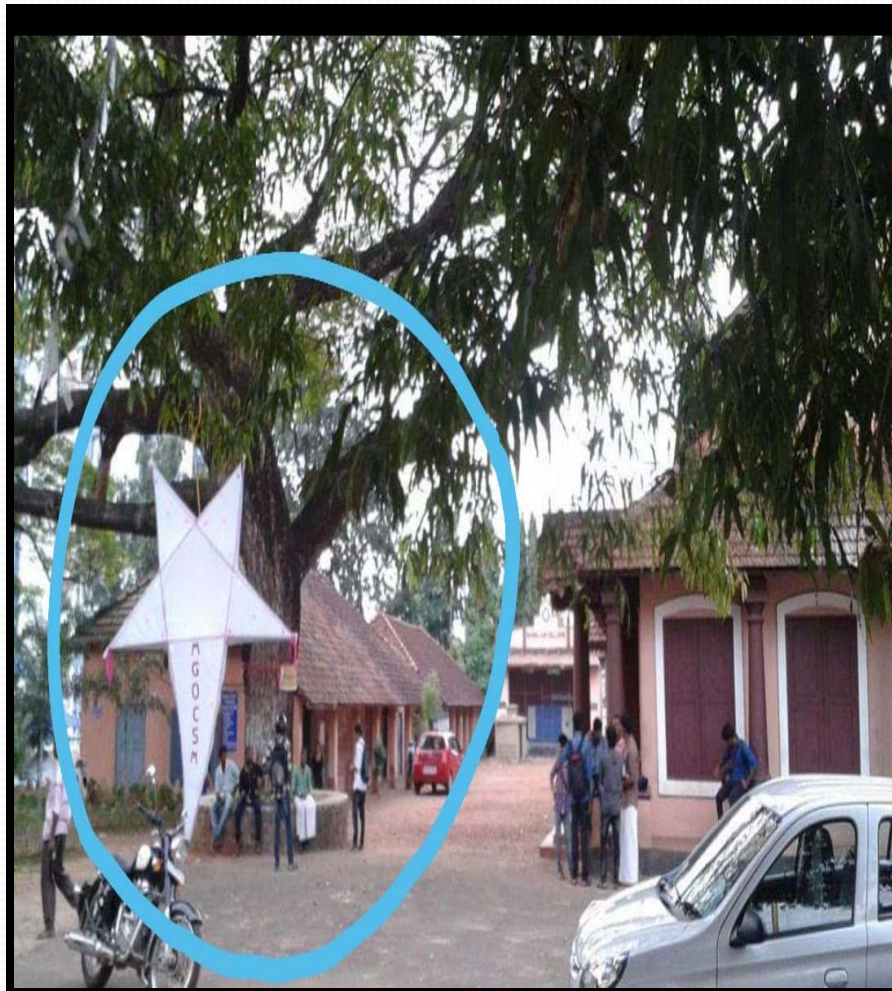



# Infrastructural Development- New Amenity Centre

After Construction

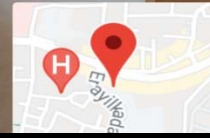
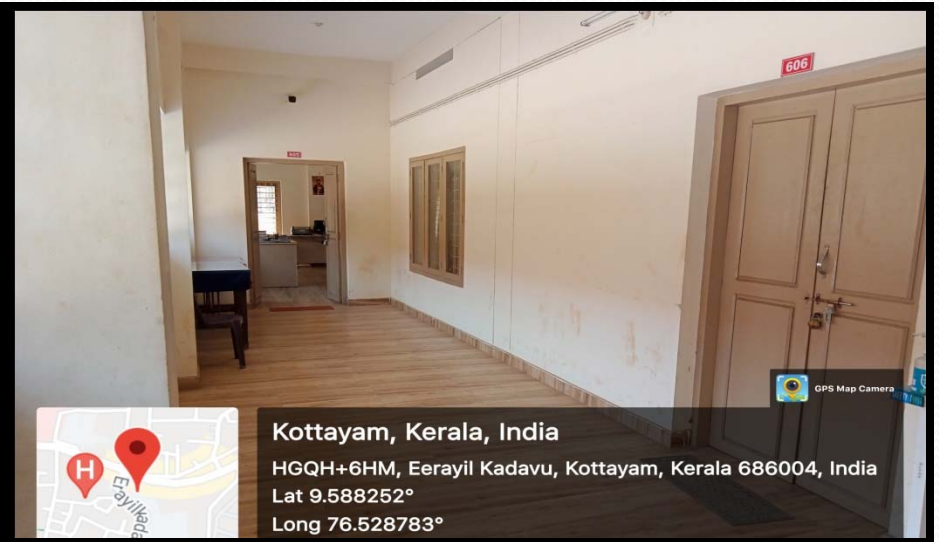


Kottayam, Kerala, India

HGQH+6HM, Eerayil Kadavu, Kottayam, Kerala 686004, India

Lat 9.588252°

Long 76.528783°

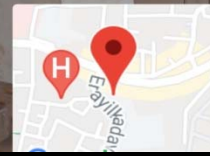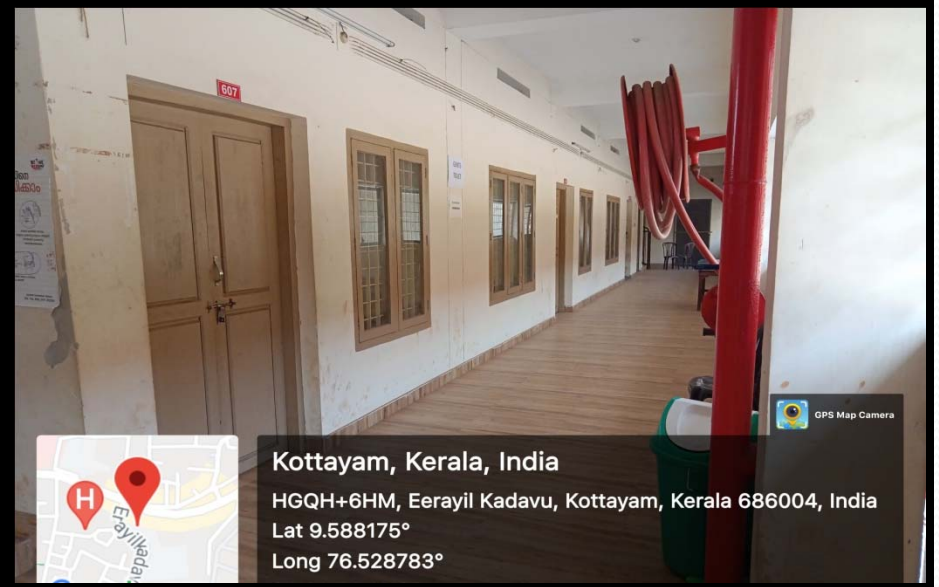

Kottayam, Kerala, India

HGQH+6HM, Eerayil Kadavu, Kottayam, Kerala 686004, India

Lat 9.588175°

Long 76.528783°