

ESTD 1964

NAAC 4th
Cycle

DVV Clarification

Baselius College

Kottayam, Kerala – 686 001

Website: www.baselius.ac.in

E-mail: principal@baselius.ac.in

7.1.4

Water Management & Conservation Facilities

The college has a very efficient system and procedure for the use and conservation of water. The following facilities are available on the campus.

- There are three Rain water harvesting units with the capacity of 20000L, 15000 L and 50000 L respectively.
- Open well recharge is followed on the campus. Rainwater from rooftops is channelized to a filter and it is allowed to flow into the well near Chemistry Department.
- Borewells are available in the college hostel.
- Tanks are constructed to collect municipal water. There are underground tanks for the same. There is a well in the college ground. Sufficient number of water tanks are constructed above each of the main buildings and both the hostels.
- Water bodies and distribution system are properly maintained on the Campus. The entire system of water distribution to various floors of all buildings, other points like Toilets, and re-arrangement of flow in case of emergencies are all properly planned and executed. In-house staff take care of the distribution.

**LINK TO GEOTAGGED
PHOTOS**

[CLICK HERE](#)

Some Photographs

Rainwater Harvesting Tanks at different locations



Open Well Recharge – Well near Chemistry Department



HGPH+QM, Eerayil Kadavu, Kottayam, Kerala 686004, India

Kottayam

Kerala

India

2022-01-29(Sat) 11:47(am)



30°C

86°F



HGQH+6HM, Eerayil Kadavu, Kottayam, Kerala 686004, India

Kottayam

Kerala

India

2022-01-28(Fri) 04:00(pm)



34°C

93°F



Water Storage Tanks- Various building tops



Water Storage Tanks- Various building tops



Campus- Water Distribution Plan

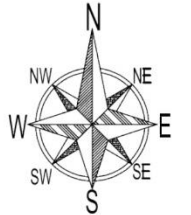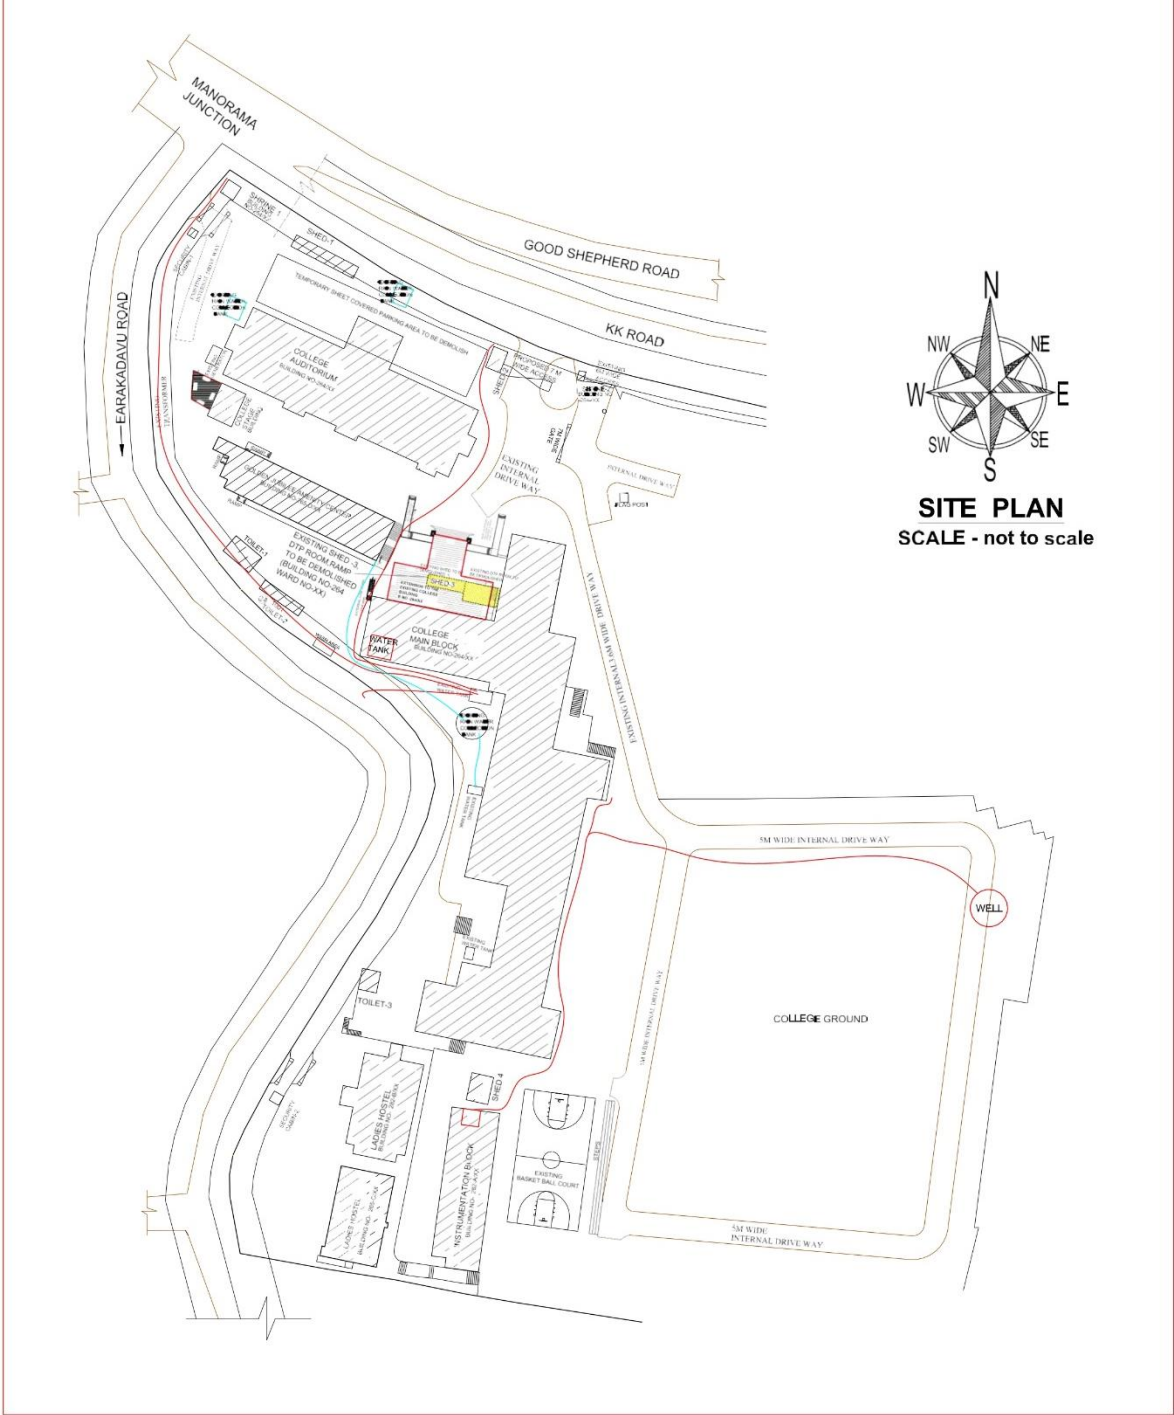

SITE PLAN
SCALE - not to scale

[Signature]
Dr. BIJU THOMAS
 PRINCIPAL
 BASELIUS COLLEGE
 KOTTAYAM



BASELIUS COLLEGE, KOTTAYAM

SCHEDULE I- Statement Showing Fixed Assets and Depreciation as on 31.03.2017

Sl. No	Particulars	WDV as on 01.04.2016	Additions	Deduc	Total	Rate	Depreciation	WDV as on 31.03.2017
1	Building	61,74,700.71	-		61,74,700.71	5.00	3,08,735.00	58,65,965.71
2	Auditorium	14,35,038.43	-		14,35,038.43	5.00	71,752.00	13,63,286.43
3	Ramp Construction	1,69,484.05	-		1,69,484.05	5.00	8,474.00	1,61,010.05
4	Instrumentation Block	1,02,56,467.63	-		1,02,56,467.63	5.00	5,12,823.00	97,43,644.63
5	Compound Wall	8,03,480.71	-		8,03,480.71	5.00	40,174.00	7,63,306.71
6	Stadium	1,63,857.32	-		1,63,857.32	5.00	8,193.00	1,55,664.32
7	Scooter Stand	37,126.60	44,816.00		81,942.60	5.00	4,097.00	77,845.60
8	Road Construction	1,61,291.50	-		1,61,291.50	5.00	8,065.00	1,53,226.50
9	Entrance Gate	57,811.72	-		57,811.72	5.00	2,891.00	54,920.72
10	Well	59,953.00	-		59,953.00	5.00	2,998.00	56,955
11	Pump House	21,822.31	-		21,822.31	5.00	1,091.00	20,731.31
12	Women's Hostel	27,94,948.50	-		27,94,948.50	5.00	1,39,747.00	26,55,201.50
13	Sports Complex	29,093.00	-		29,093.00	5.00	1,455.00	27,638.00
14	Basket Ball Court	95,168.65	-		95,168.65	5.00	4,758.00	90,410.65
15	DTP Centre	1,48,544.00	-		1,48,544.00	5.00	7,427.00	1,41,117.00
16	New Computer Centre	75,757.00	-		75,757.00	5.00	3,788.00	71,969.00
17	Roof Works	8,13,153.00	-		8,13,153.00	5.00	40,658.00	7,72,495.00
18	New Bathroom -Ladies	2,22,102.00	-		2,22,102.00	5.00	11,105.00	2,10,997.00
19	Furniture & Fittings	22,22,591.21	56,600.00		22,79,191.21	10.00	2,25,919.00	20,53,272.21
20	Library Furniture	6,615.80	-		6,615.80	10.00	662.00	5,953.80
21	Instrumentation Block	1,97,124.40	-		1,97,124.40	10.00	19,712.00	1,77,412
22	Canteen Utensils	20,180.94	-		20,180.94	10.00	2,018.00	18,162.94
23	Water Supply & Fitting	10,868.95	-		10,868.95	15.00	1,630.00	9,238.95
24	Laboratory Equipment	1,46,548.70	-		1,46,548.70	15.00	21,982.00	1,24,566.70
25	Electric Organ	462.73	-		462.73	15.00	69.00	393.73
26	Electrical fittings	7,04,533.11	1,02,585.00		8,07,118.11	15.00	1,19,325.00	6,87,793.11
27	EPABX	19,579.03	-		19,579.03	15.00	2,937.00	16,642.03
28	Intercom	66,556.00	-		66,556.00	15.00	9,983.00	56,573.00
29	CCTV Camera	3,82,352.00	68,000.00		4,50,352.00	15.00	67,553.00	3,82,799.00
30	Type Writer	8,158.59	-		8,158.59	15.00	1,224.00	6,934.59
31	Fax Machine	445.83	-		445.83	15.00	67.00	378.83
32	Mobile Phone Hand set	501.20	-		501.20	15.00	75.00	426.20
33	Water Cooler & Purifier	4,563.85	-		4,563.85	15.00	685.00	3,878.85



34	Water Level Controller	644.94	-	644.94	15.00	97.00	547.94
35	Public Address System	431.69	-	431.69	15.00	65.00	366.69
36	Electric Motor	791.71	-	791.71	15.00	119.00	672.71
37	Transformer	3,53,758.07	-	3,53,758.07	15.00	53,064.00	3,00,694.07
38	Fire Extinguisher	19,002.40	-	19,002.40	15.00	2,850.00	16,152.40
39	Solar Street Light	95,293.00	-	95,293.00	15.00	14,294.00	80,999.00
40	Computer & Accessor	38,549.98	34,750.00	73,299.98	60.00	40,590.00	32,709.98
41	Water Tank		4,53,172.00	4,53,172.00	5.00	21,517.00	4,31,655.00
42	Permanent Shed	7,41,779.00	1,14,869.00	8,56,648.00	5.00	42,832.00	8,13,816.00
43	Sports Pavilion	80,555.00	1,44,503.00	2,25,058.00	5.00	11,253.00	2,13,805.00
	Media Centre	-	-	-	-	-	-
44	Sound System	22,070.00	-	22,070.00	15.00	3,311.00	18,759.00
	BBA course	-	-	-	-	-	-
45	Furniture & Fittings	1,09,350.00	-	1,09,350.00	10.00	10,935.00	98,415
	Education Technolog	-	-	-	-	-	-
46	Sound System	23,509.00	-	23,509.00	15.00	3,526.00	19,983.00
	Works in Progress	-	-	-	-	-	-
47	Golden Jubilee Buildin	2,42,811.00	1,08,79,967.00	1,11,22,778.00	-	-	1,11,22,778.00
48	New women's Hall		77,915.00	77,915.00	-	-	77,915.00
49	Sports Hostel	41,255.00	1,14,265.00	1,55,520.00	-	-	1,55,520.00
	Total:	2,90,80,683.26	1,20,91,442.00	4,11,72,125.26		18,56,525.00	3,93,15,600.26

SCHEDULE ' II'- Deposits

Electricity Deposit	72,220.00
Telephone Deposit	18,500.00
Sports Hostel Security Deposit	50,000.00
O.C.E.S.S Society	2,020.00
Gas Deposit	5,650.00
	₹ 1,48,390.00

SCHEDULE III- Endowment Fund Deposit

M C Jacob & A A Markose	BSCS FD 2032	5,000.00
Joseph Chandy	KDCB 8115	1,22,500.00
V K Philip	BSCS FD 2134	5,818.00
V K Philip	BSCS FD 1708	8,909.00
V K Philip	BSCS FD 2128	4,247.00
P C Alias	BSCS FD 2245	10,000.00
C K Kuriakose Memorial	BSCS FD 2441	10,000.00
Principal & HOD of Botany	BSCS FD 2243	1,750.00
Fr C Koshy	BSCS FD 2240	1,400.00
Jain George Memorial	BSCS FD 1560	5,000.00
C K Jeeven Memorial	BSCS FD 265	25,000.00

